



1:25

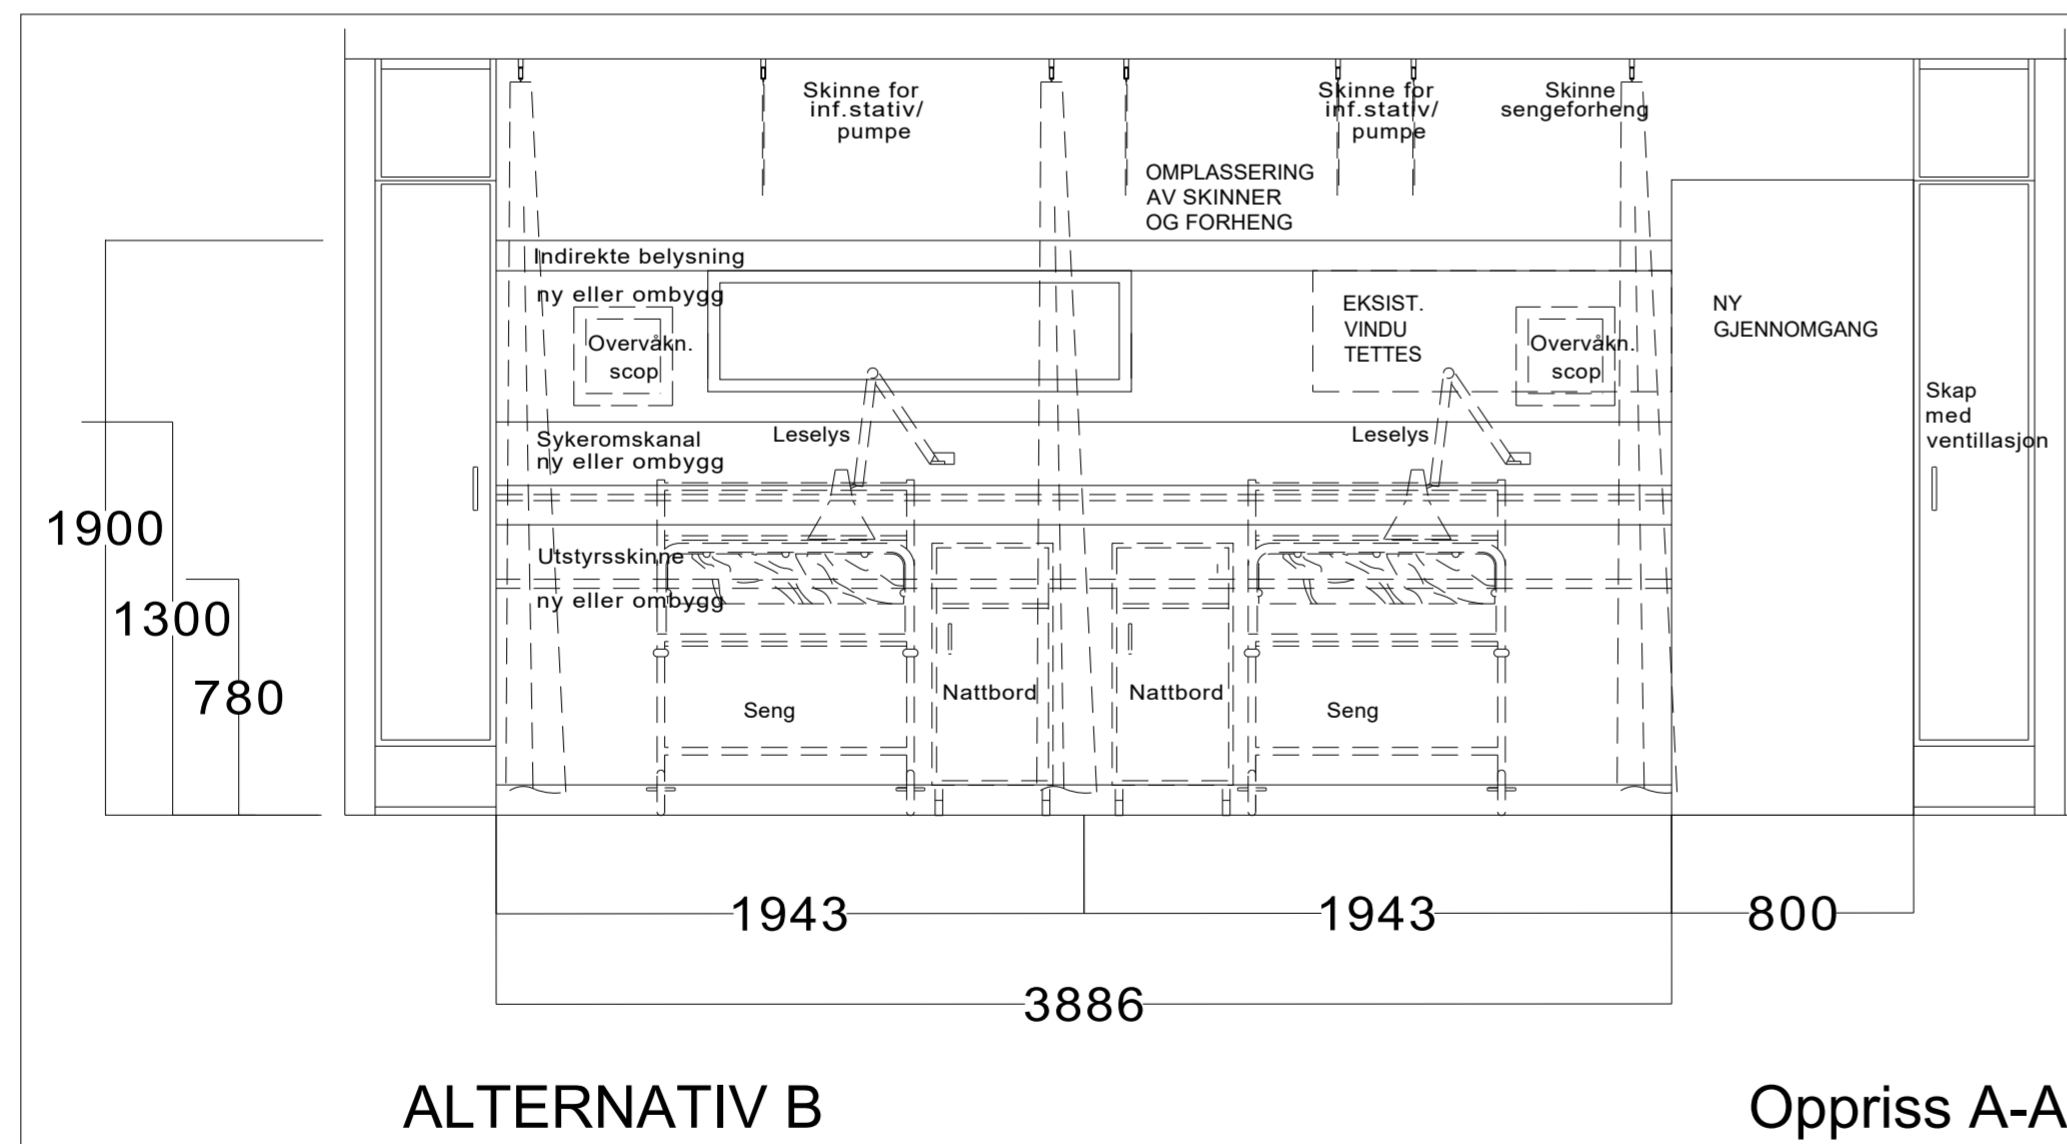

1:25

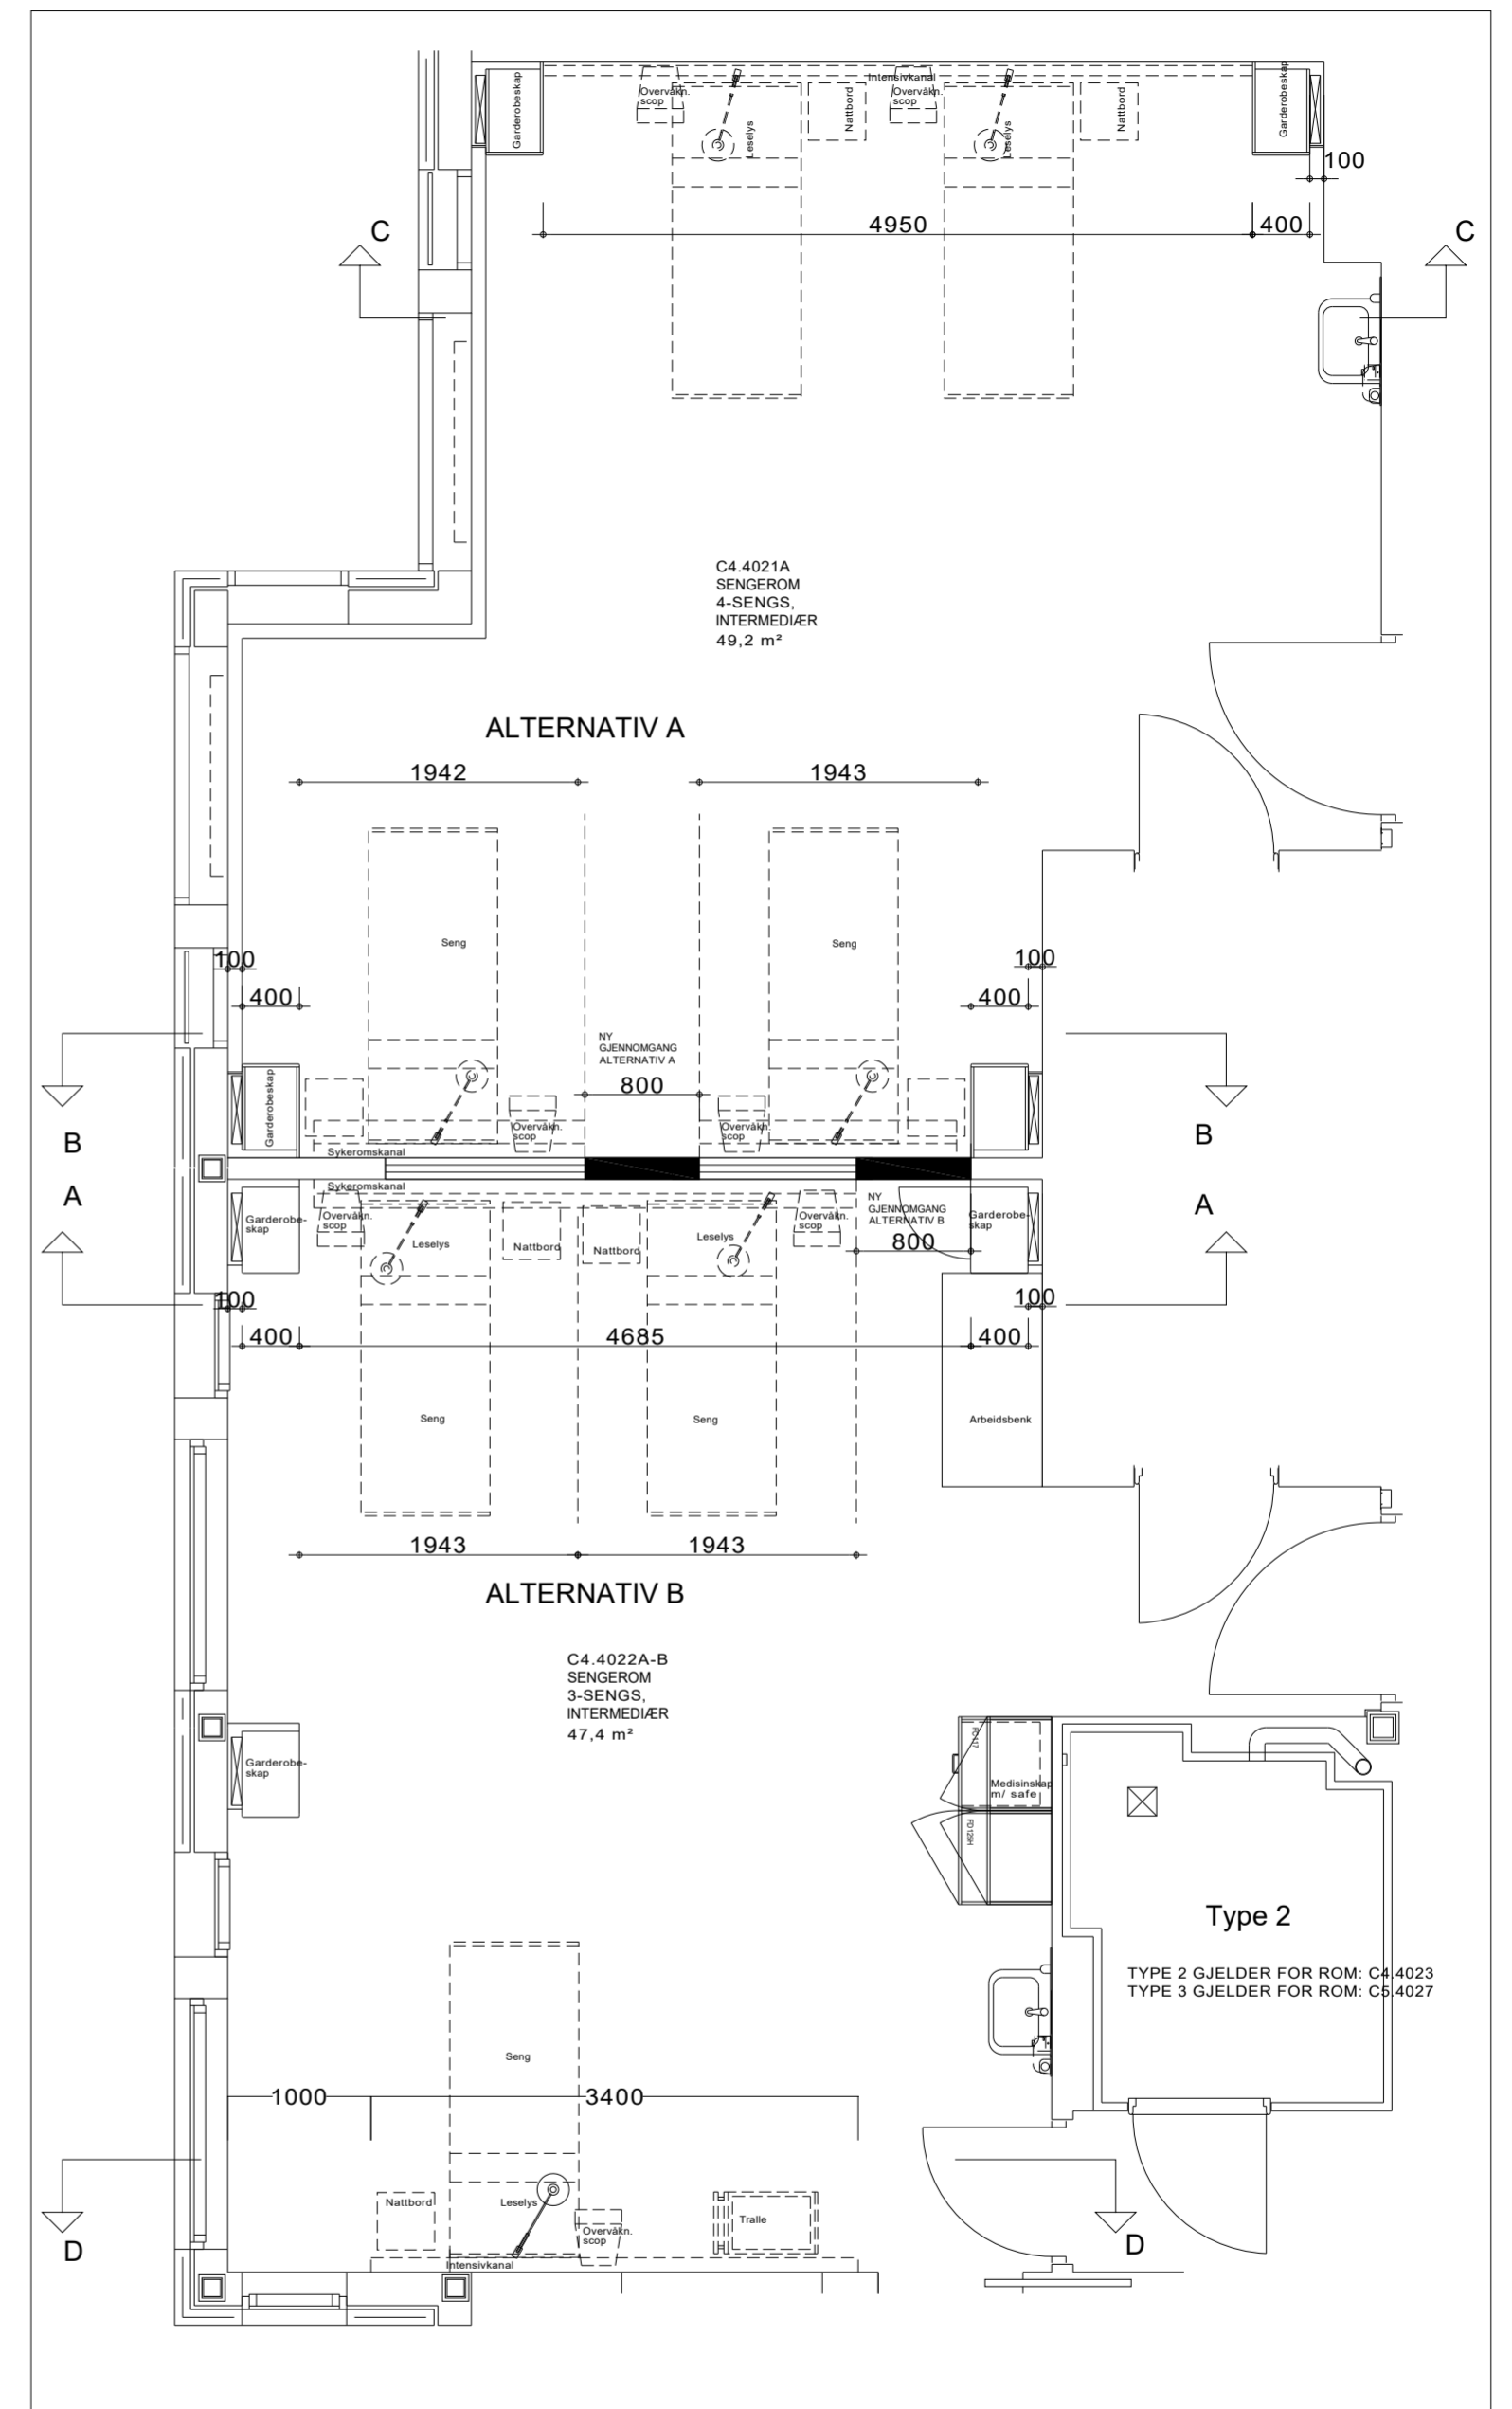

1:50